




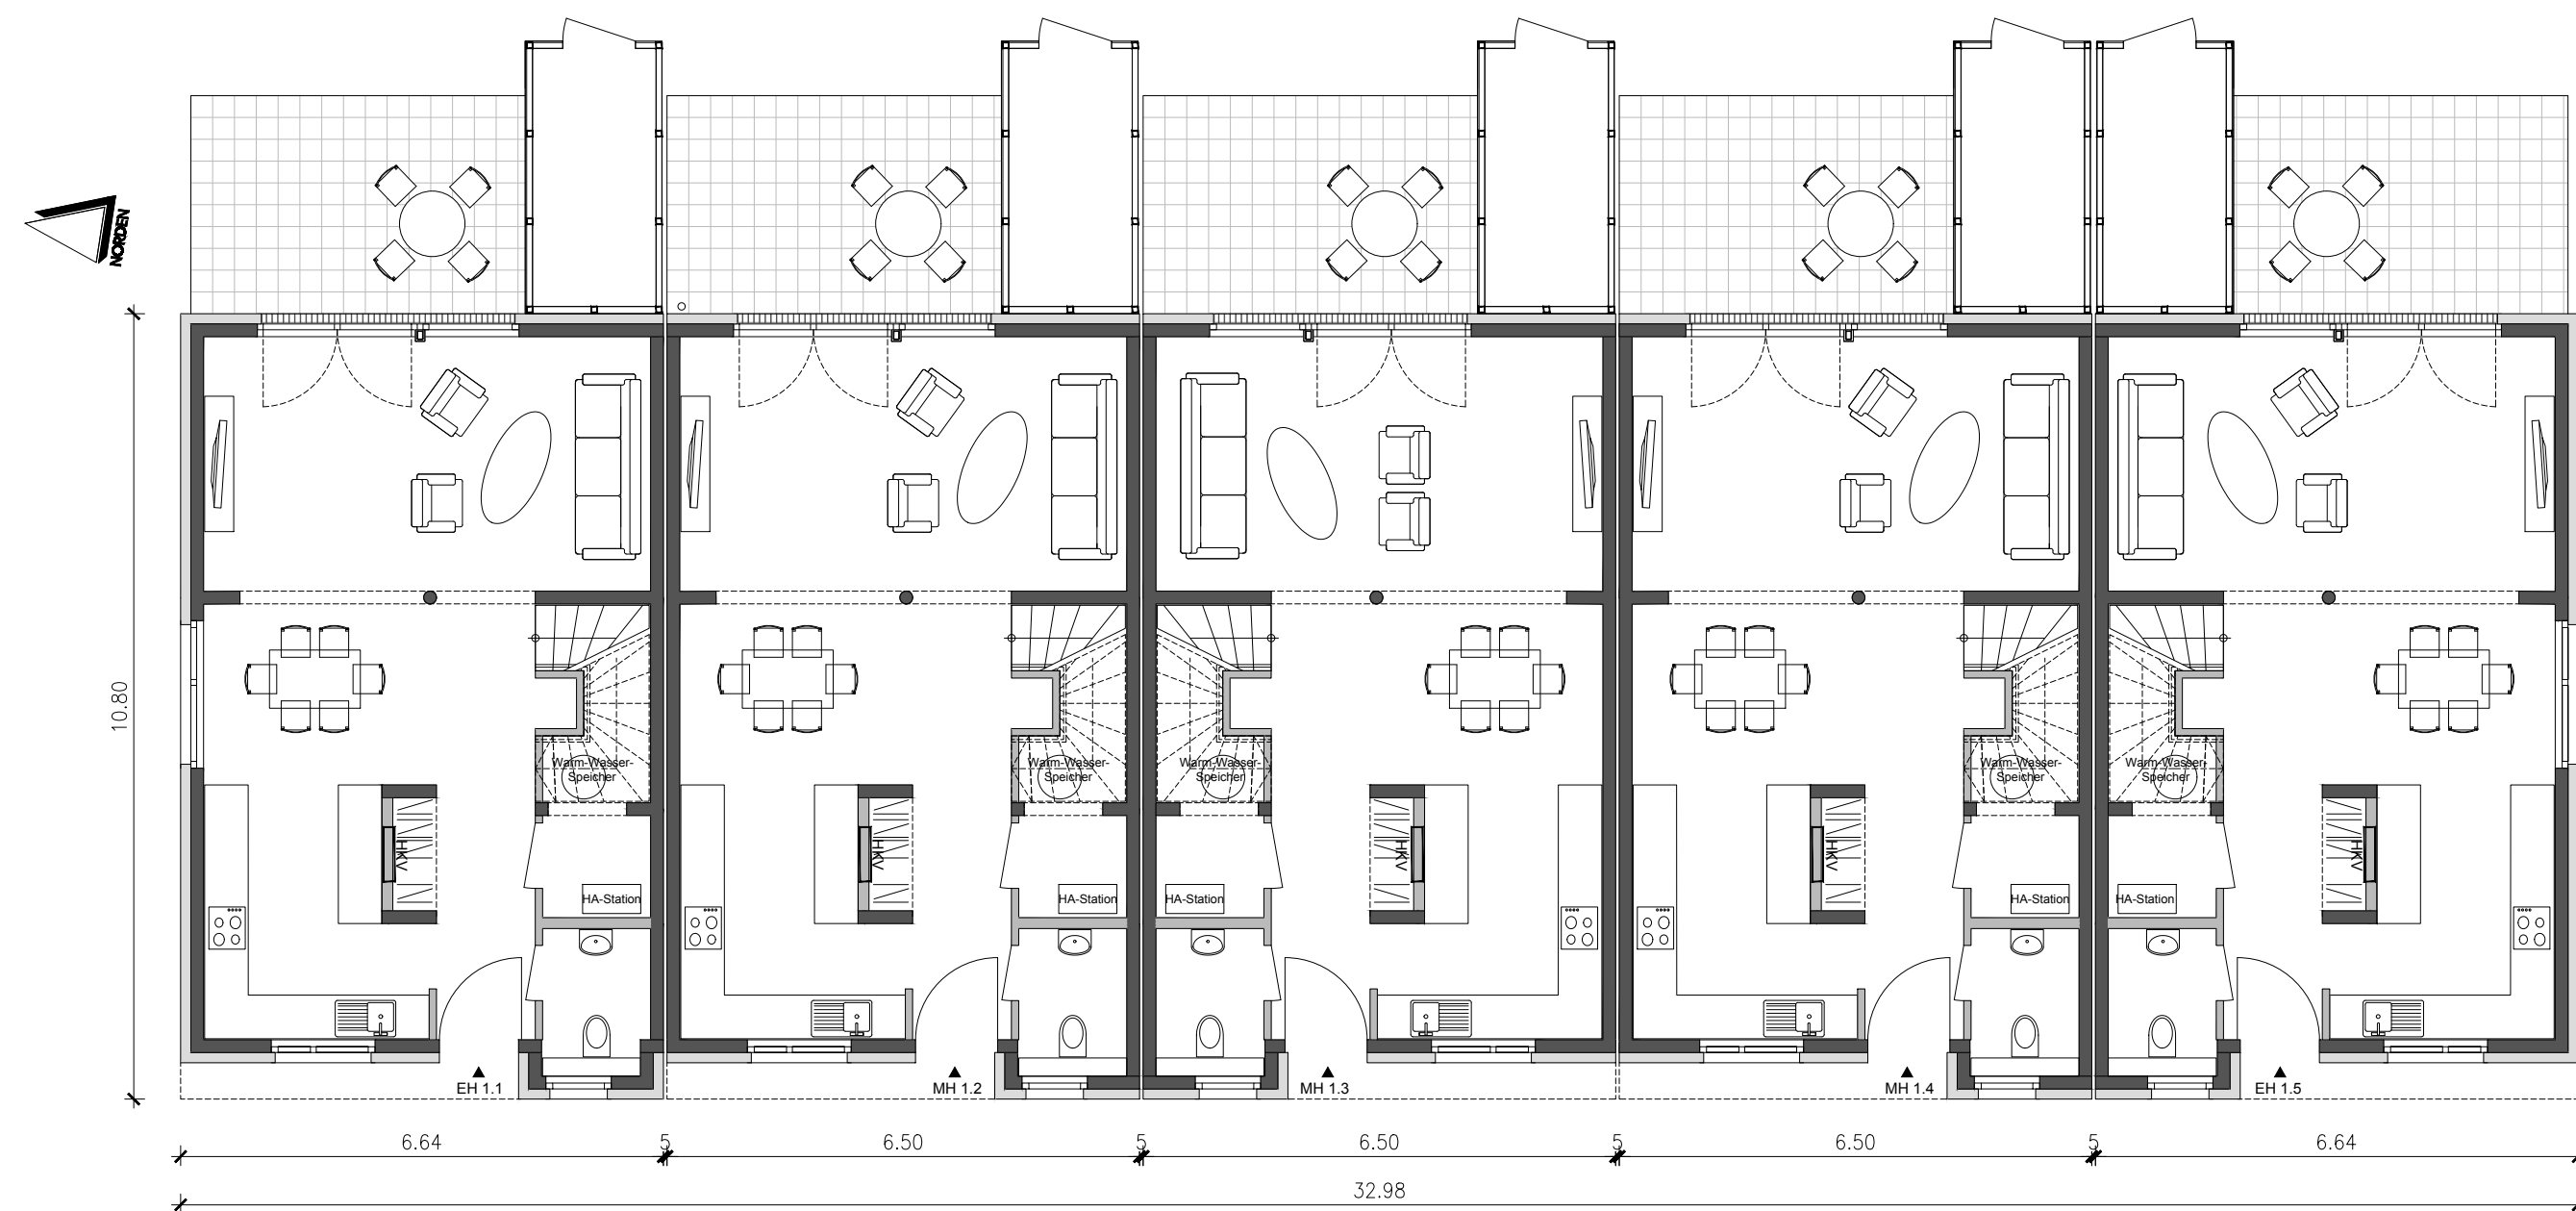


Erdgeschoss EH/MH 1.1-1.5
M 1:100

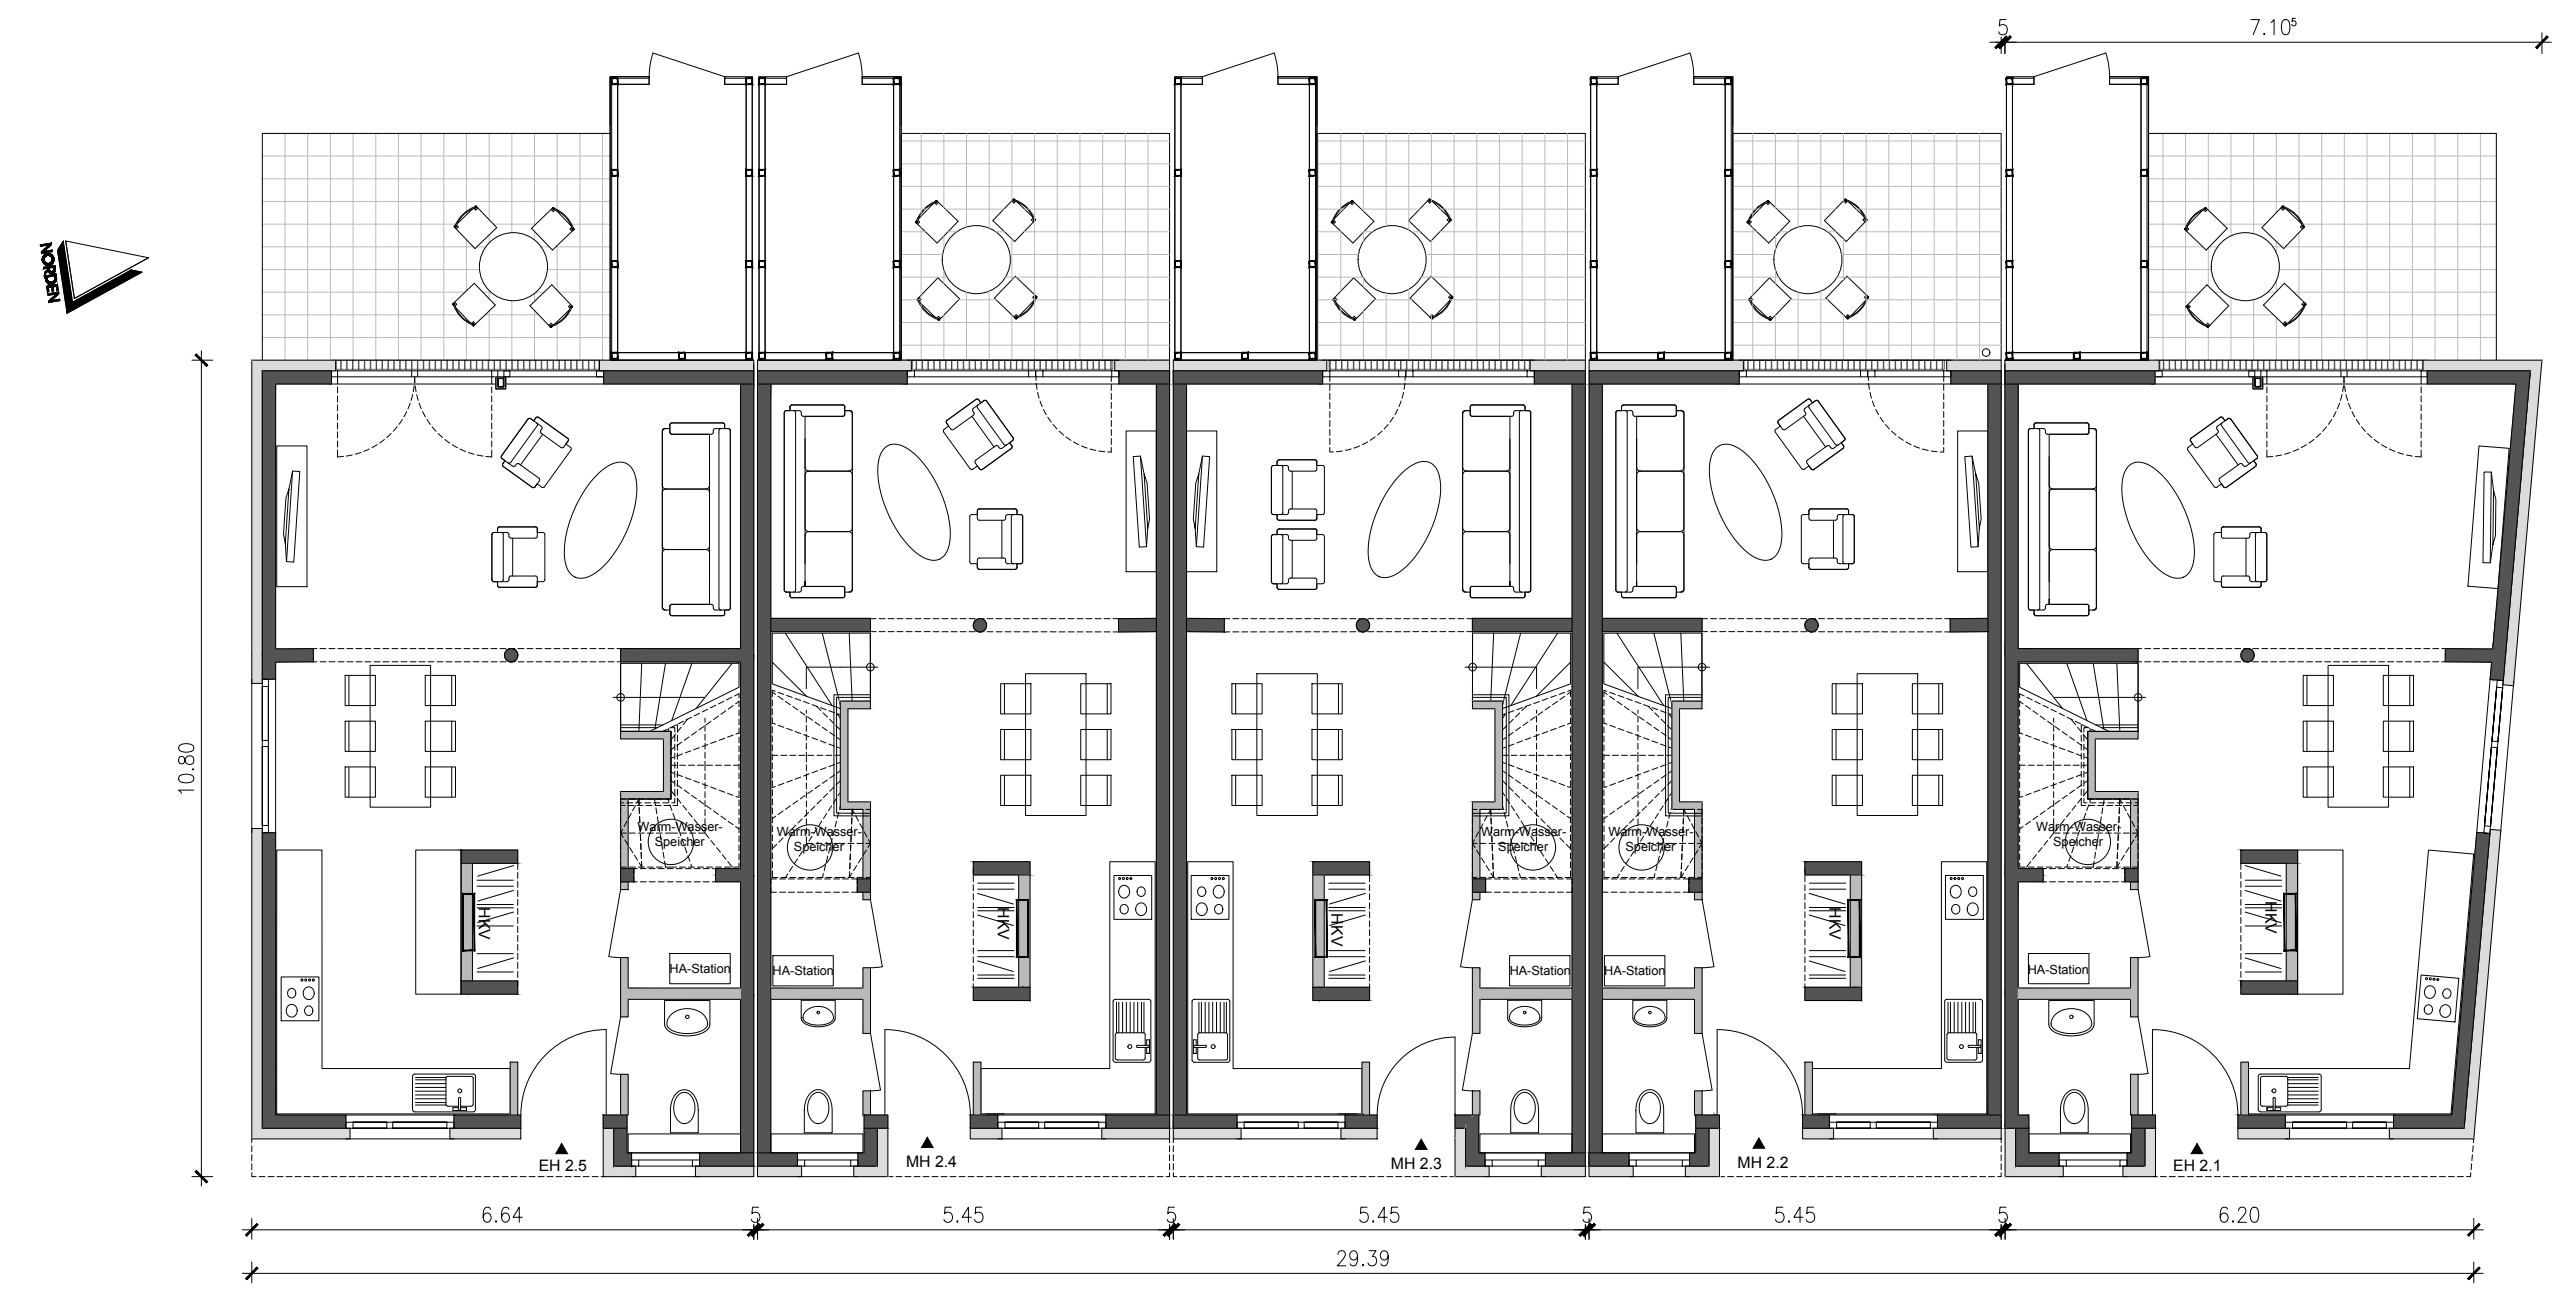


Erdgeschoss EH/MH 2.1-2.5
M 1:100

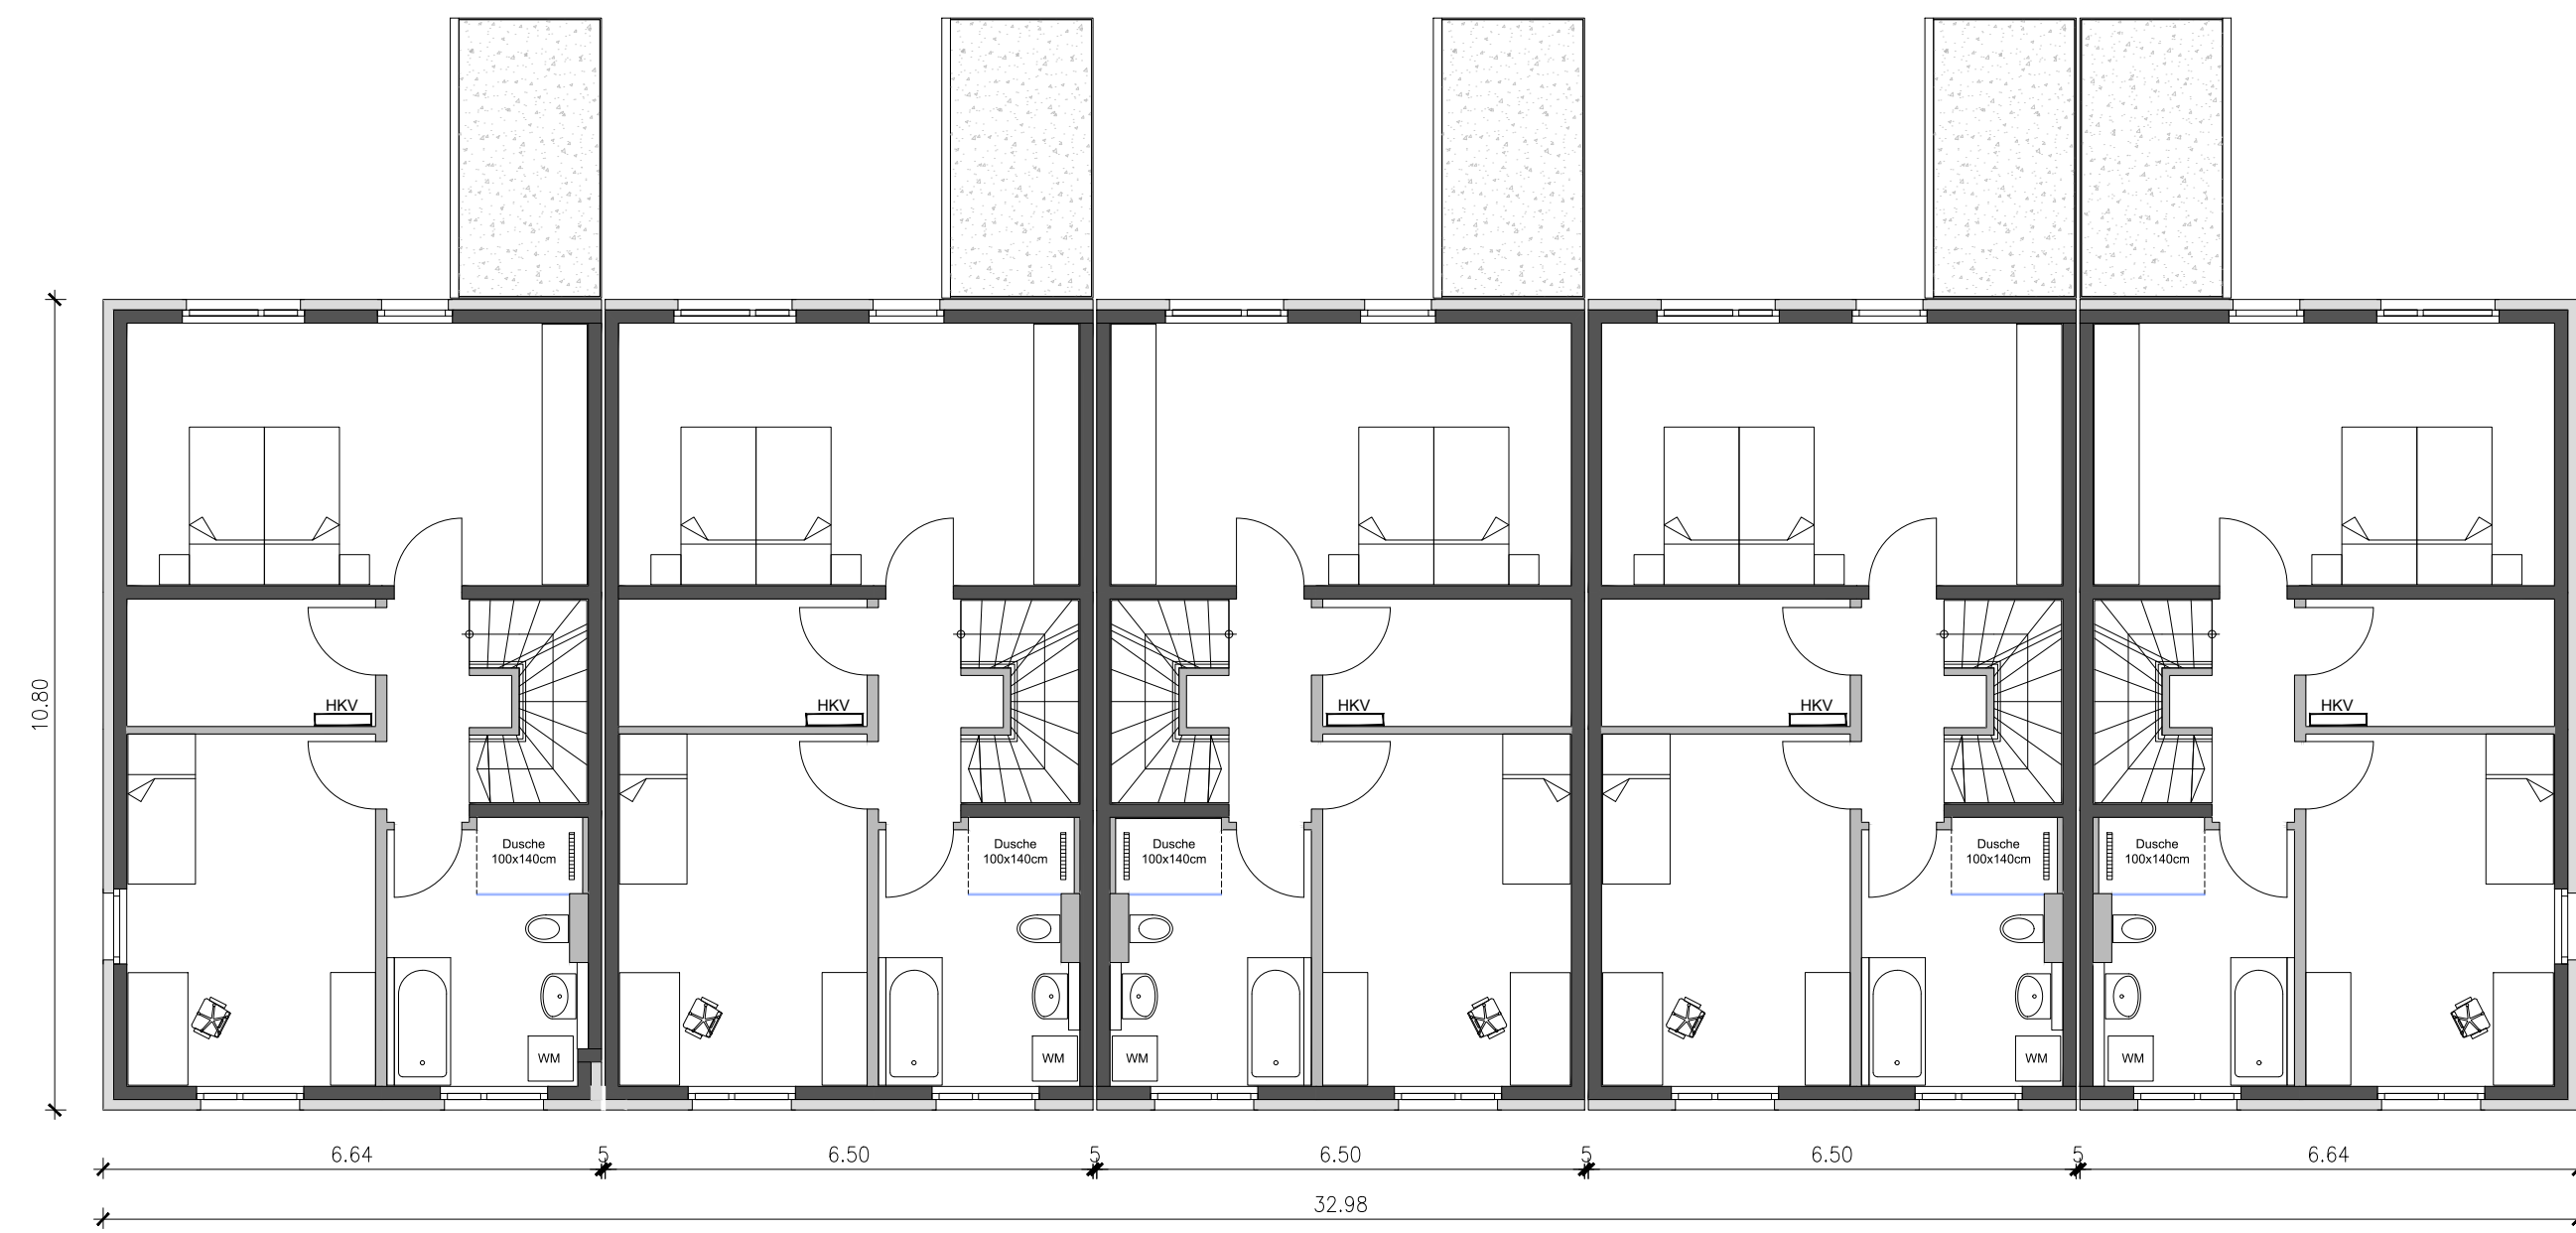


Obergeschoss EH/MH 1.1-1.5
M 1:100

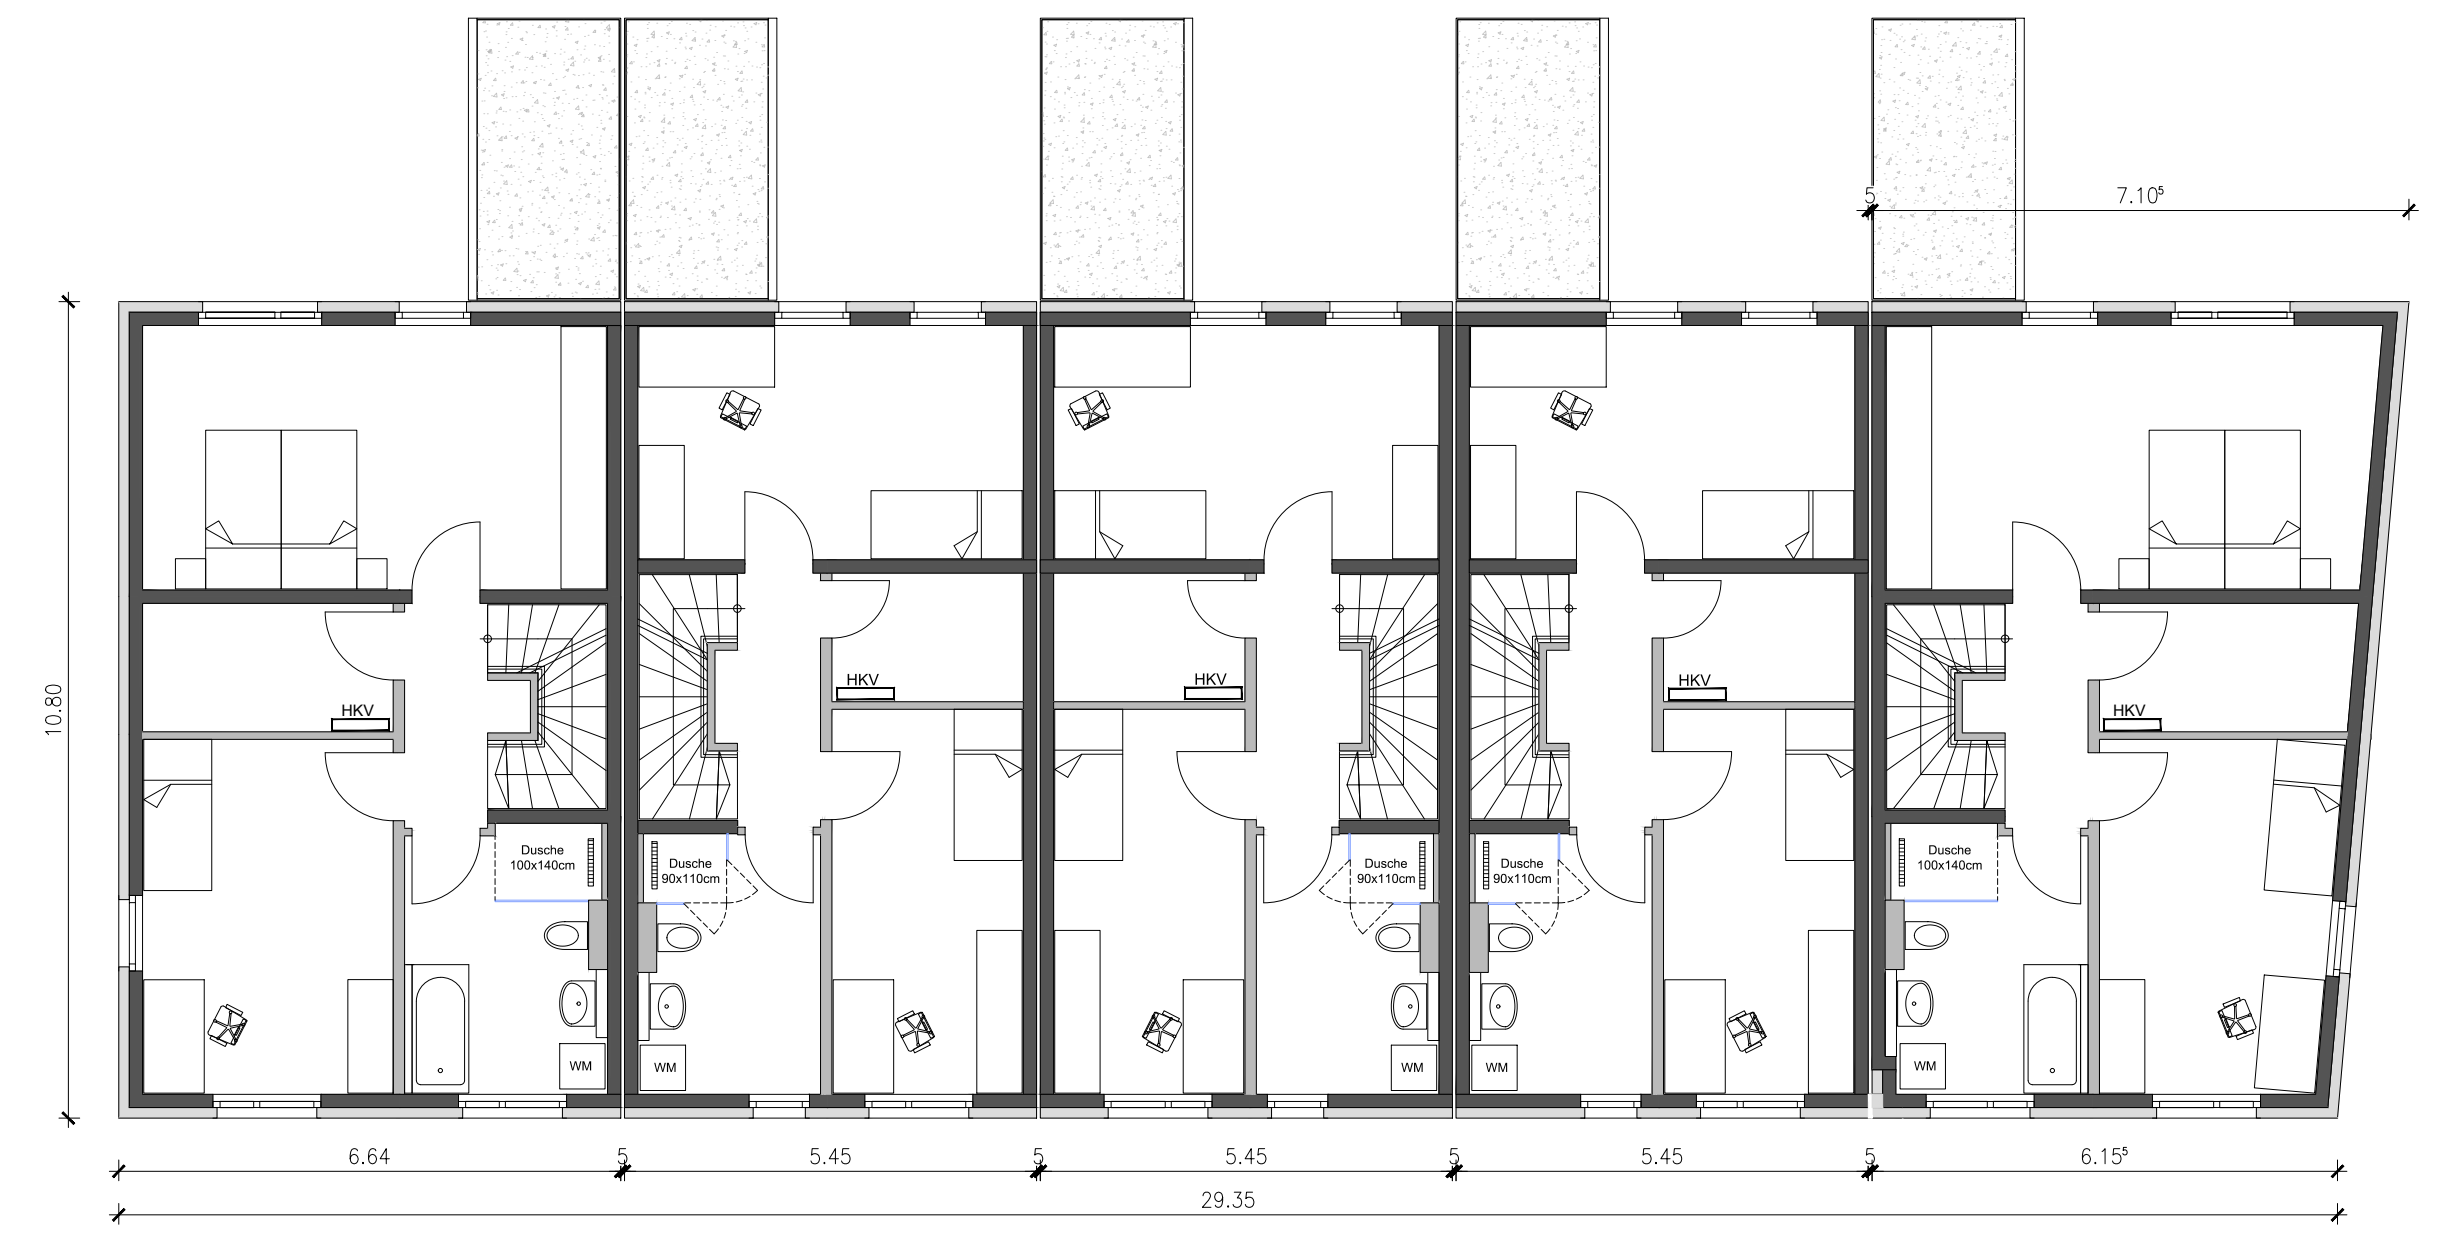

Obergeschoss EH/MH 2.1-2.5
M 1:100

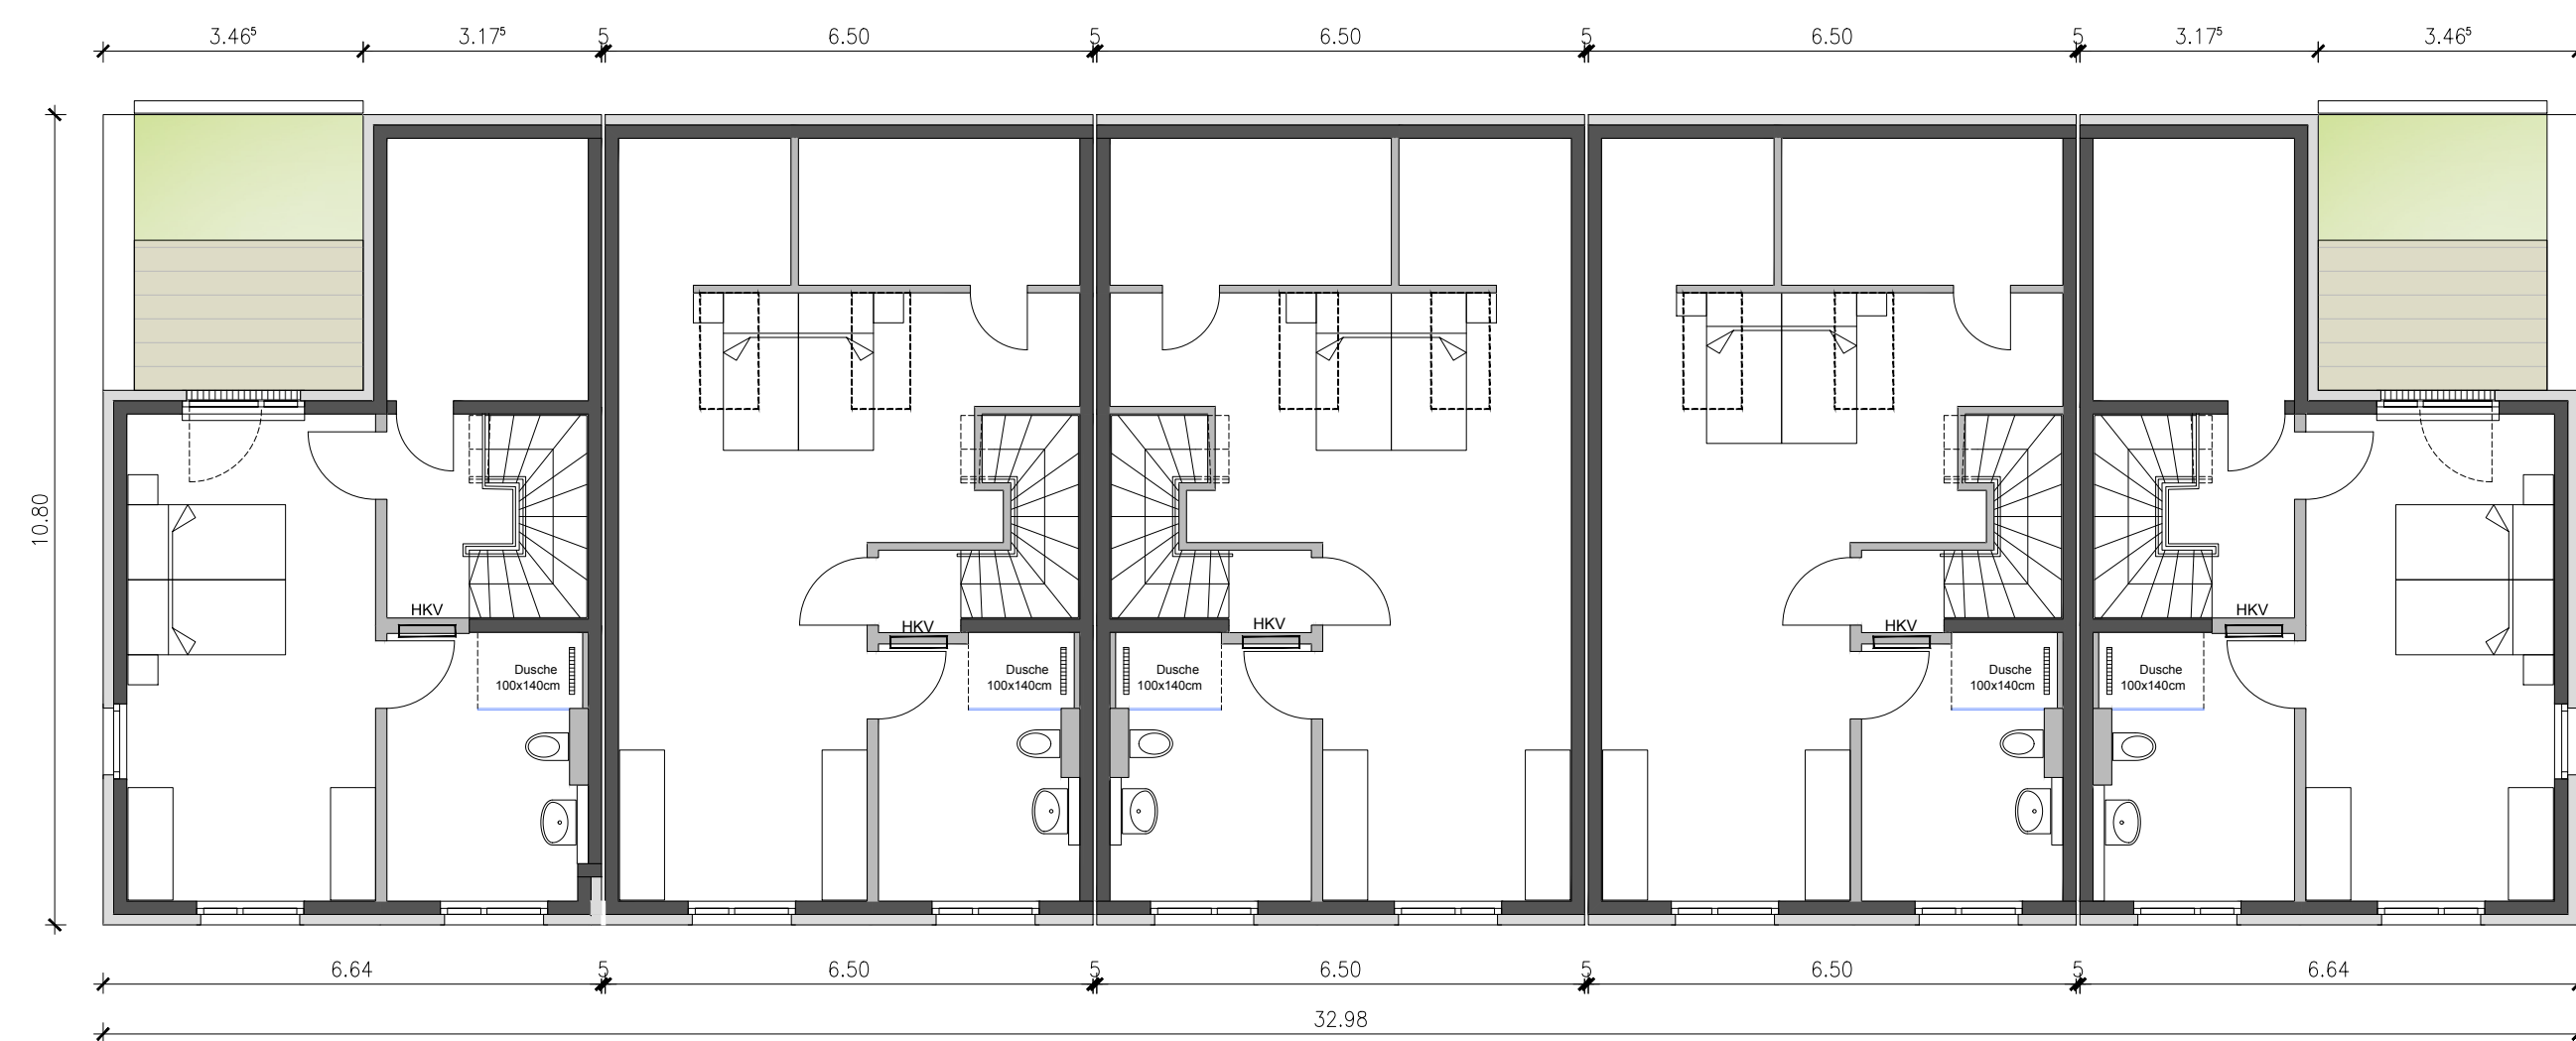

Dachgeschoss EH/MH 1.1-1.5
M 1:100

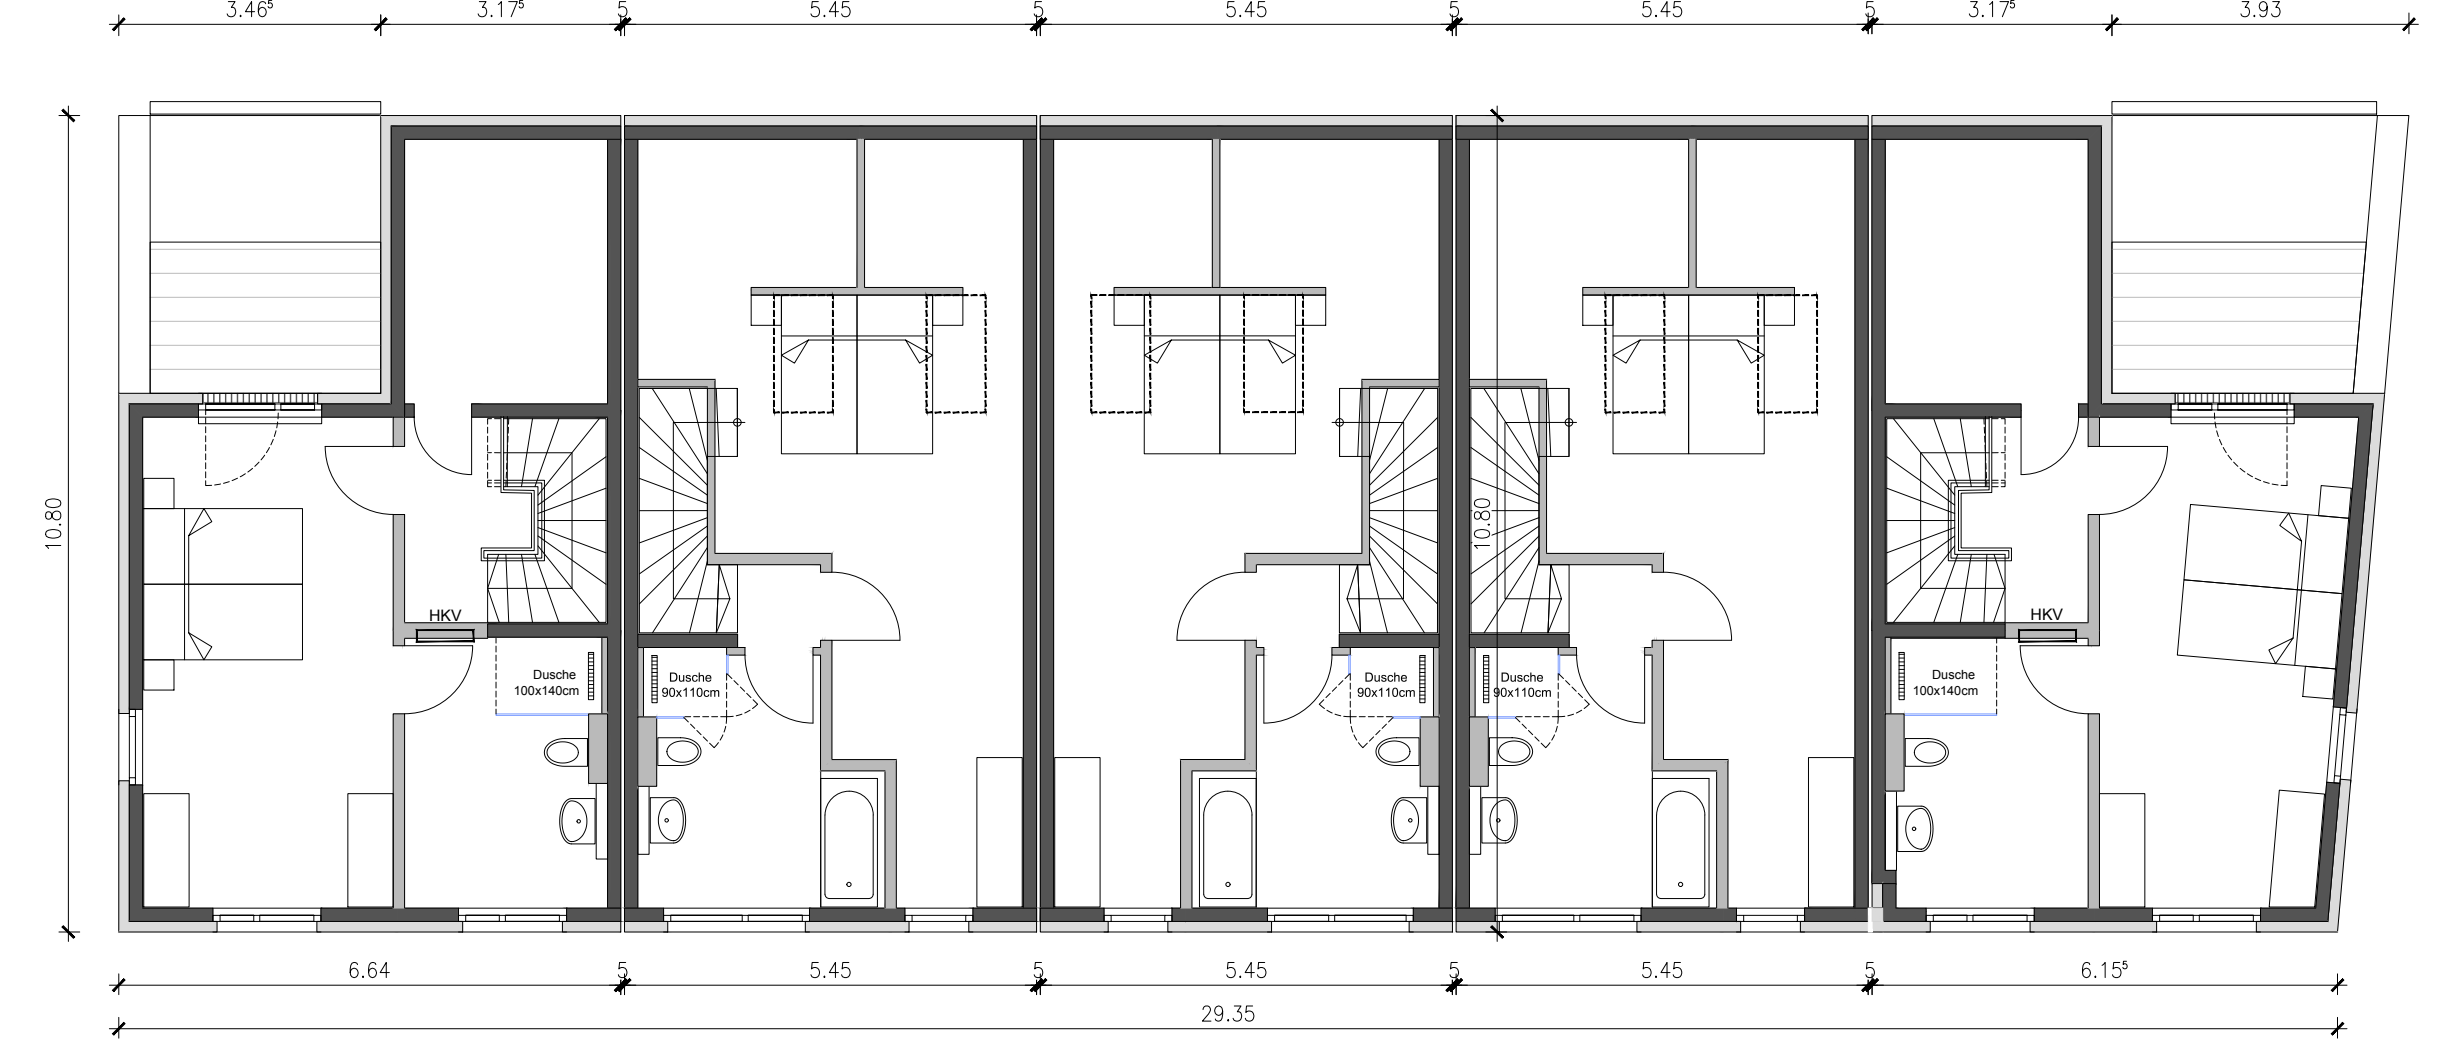

Dachgeschoss EH/MH 2.1-2.5
M 1:100